




<b>On-Ground Concrete</b> Bonded Mortar Bed, Ceramic or Glass Tile	<b>CPF101-23</b> <b>TCNA F101-23*</b> <small>*Refer to TCNA for complete guidelines</small>
<b>Project Name:</b>	<b>Date:</b>

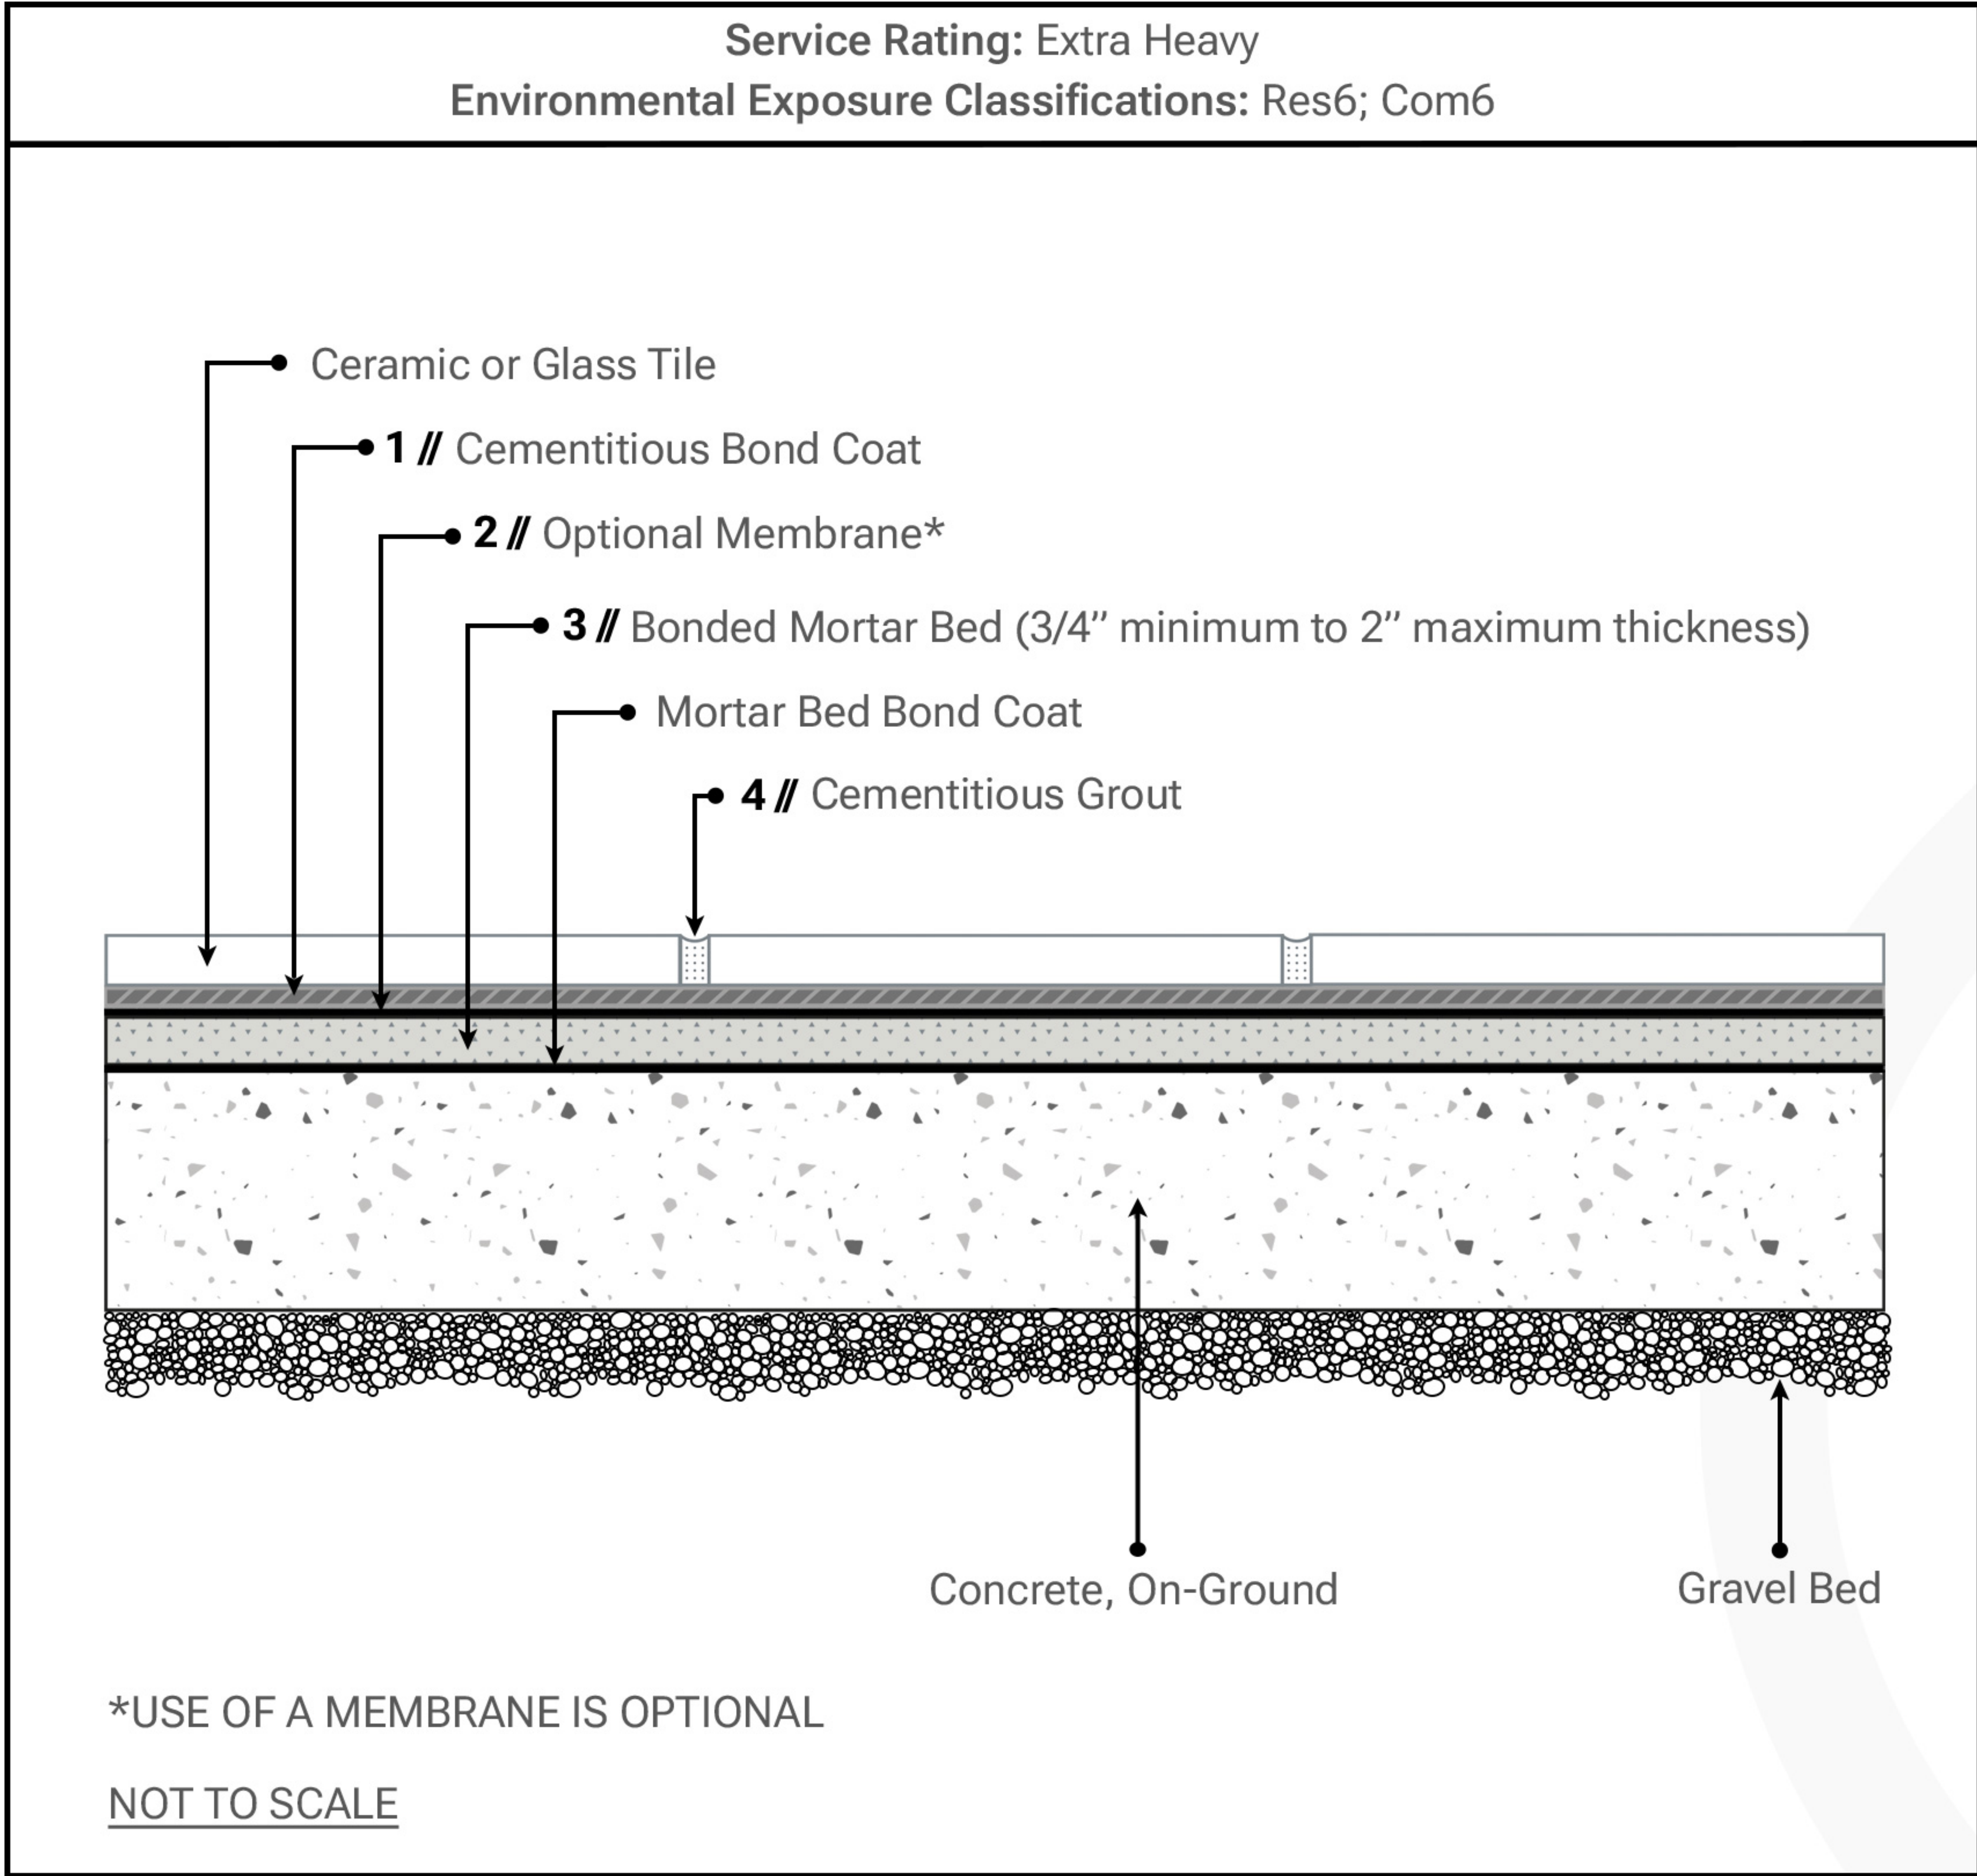

- ### TCNA Minimum Requirements
1. Cementitious Bond Coat: ANSI A118.4 or better
  2. Optional Membrane: ANSI A118.10 or better
  3. Bonded Mortar Bed: ANSI A108.1A or better
  4. Cementitious Grout: ANSI A118.6 or better

- ### CementPro Products
- 1. Cementitious Bond Coat Options:**
    - » *With ceramic tile:*
      - Multi Pro
      - Maxibond Pro
      - Maxibond Pro LFT
    - » *With ceramic or glass tile:*
      - Glass Pro
  - 2. Optional Membrane Options:**
    - Elastic Pro
  - 3. Bonded Mortar Bed Options:**
    - Deck Mud Pro
  - 4. Cementitious Grout Options:**
    - Poly-Pro Sanded Grout
    - Poly-Pro Non-Sanded Grout

The specifications and content presented within this document are provided by CementPro solely as a reference and informational resource. Prior to using any CementPro product, it is the user's absolute responsibility to thoroughly read and strictly follow the safety warnings, instructions and technical data provided in the product's current Technical Data Sheet (TDS), product label and Material Safety Data Sheet (MSDS). These documents are readily available at [www.cementpro.com](http://www.cementpro.com) or by calling 1-951-300-0300. While some content within this document may reflect or borrow elements from industry resources such as the Tile Council of North America (TCNA) Handbook for Ceramic, Glass, and Stone Tile Installations, it is crucial to refer to the original handbook itself for comprehensive and authoritative information. CementPro reserves the right to update or modify this disclaimer at any time without prior notice. Please refer to this document regularly for the latest information.